


FWC WALL COUPLING

(Side View - Section)

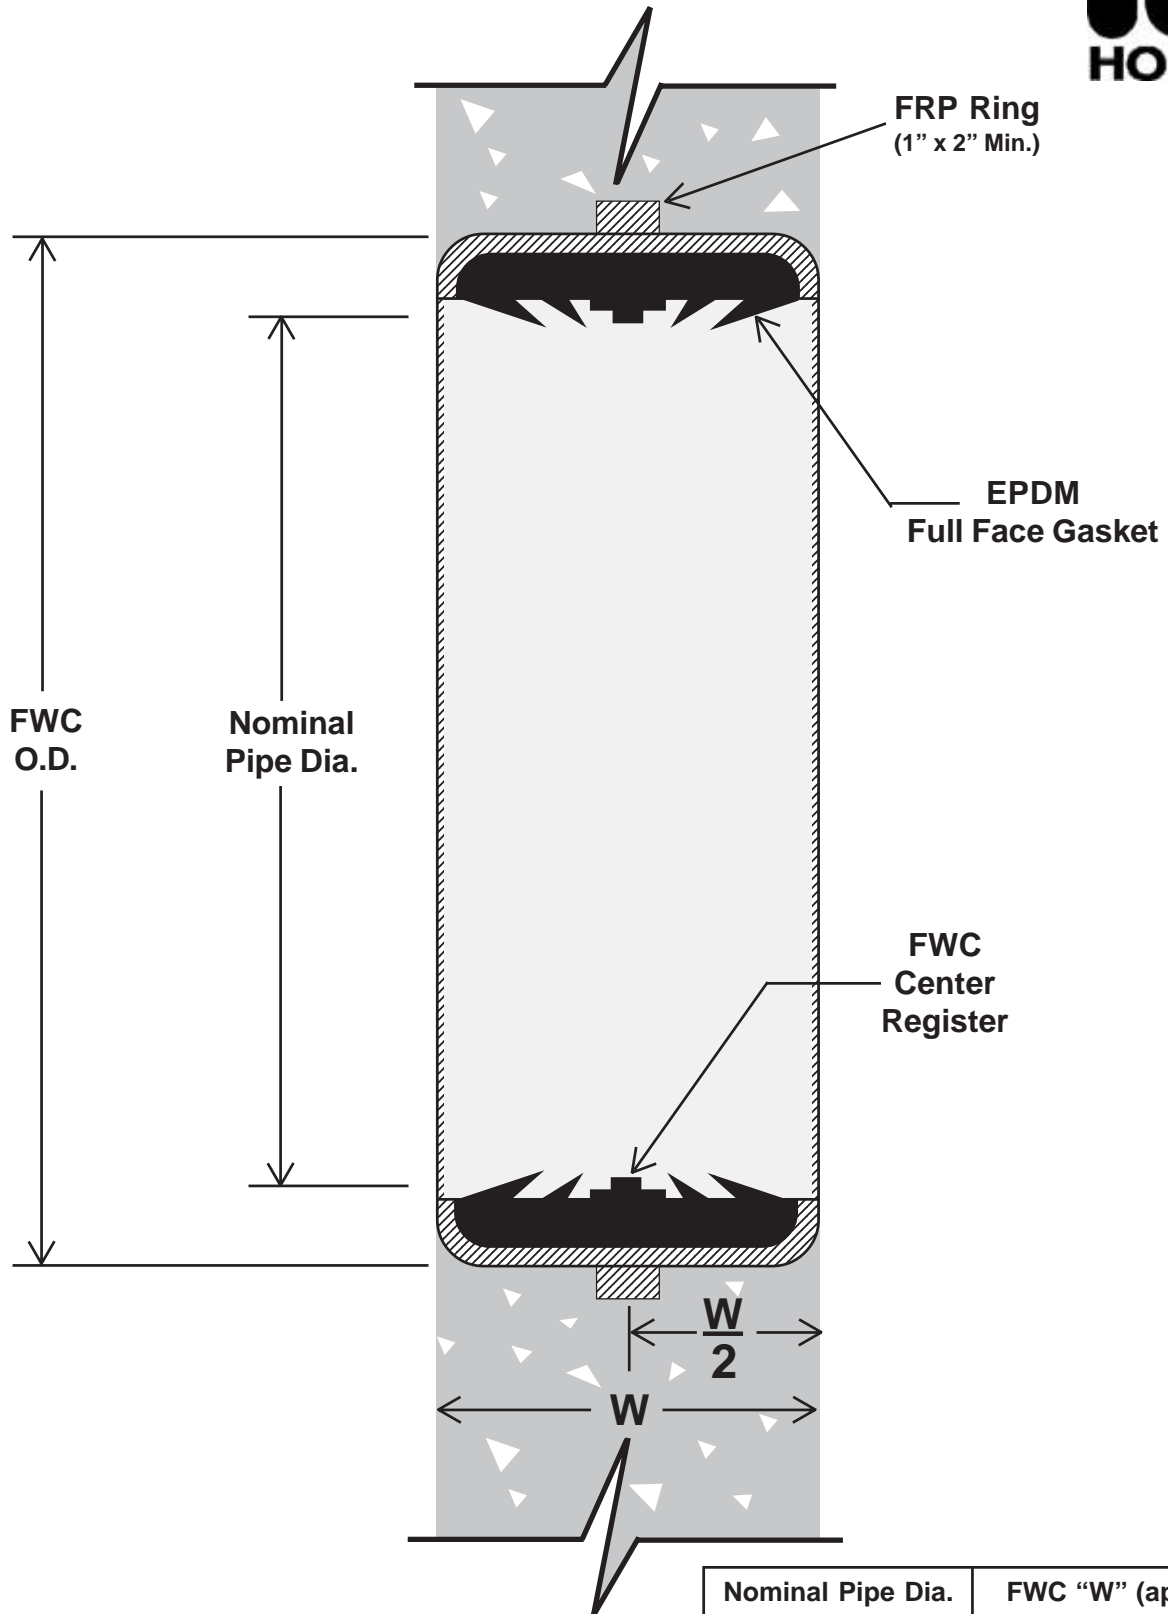

Nominal Pipe Dia.	FWC "W" (approx.)
18" to 20"	8" (200 mm)
24" to 54"	10" (250 mm)
57" to 110"	11 1/2" (290 mm)